



Lot - 0.94 ± Acres
\$200,000

FOR MORE INFORMATION CONTACT:

Tom Hornstein, Real Estate Broker
(315) 569-4345
horn@horncompanies.com




200 Dutch Meadows Lane **Glenville, NY #2874**

Legend


- Restaurants
- Once Occupied
- Supercenters
- Wal-Mart's
- Neighborhood Mills
- Sam's Clubs
- DC's
- Data Matrix
- Traffic Counts
- Highways
- Highways
- Major Roads

Site Coordinates
 Longitude X: -73.945689
 Latitude Y: 42.838476

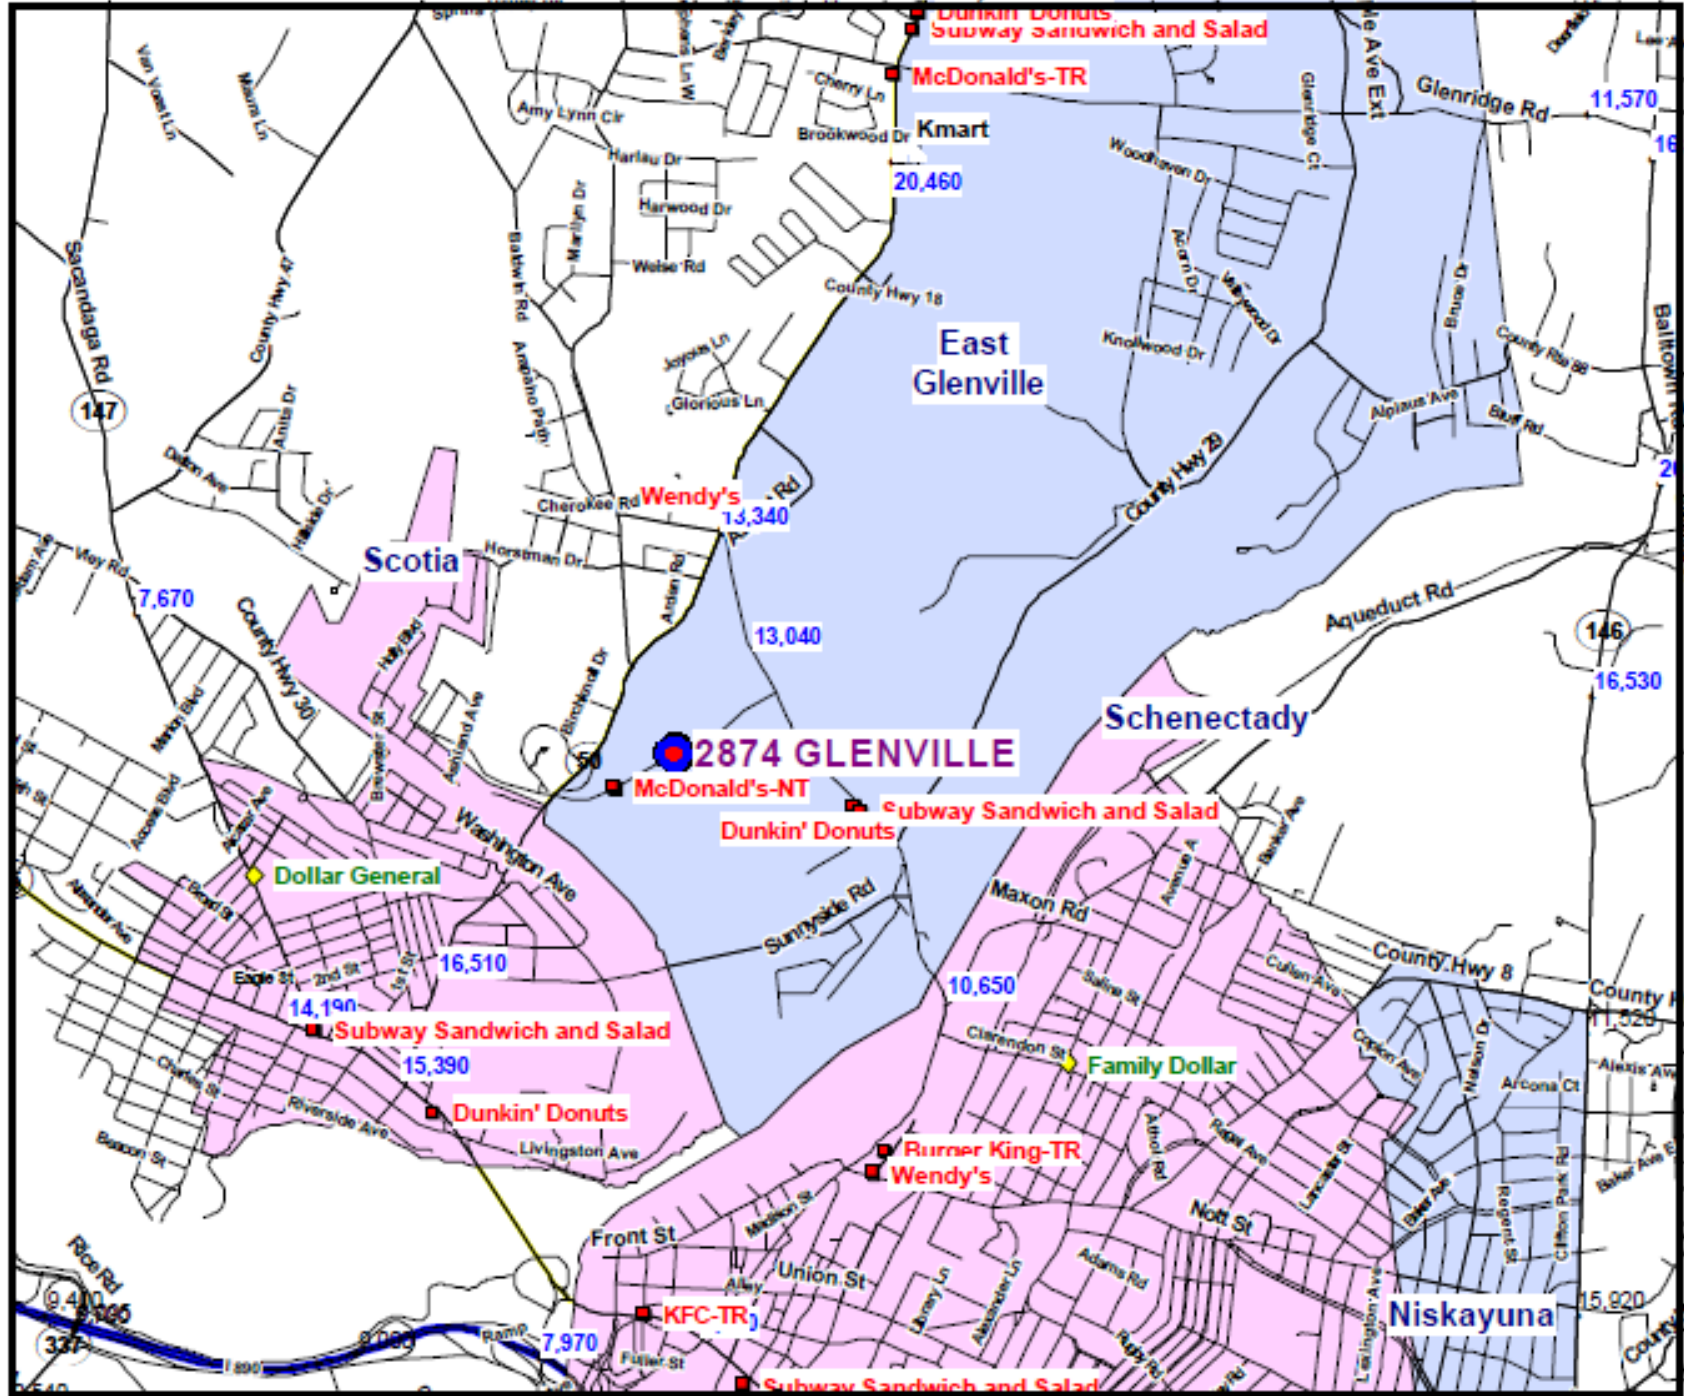

200 DUTCH MEADOWS LN Glenville, NY 12302

Legend


-  WalMart
-  Supercenters
-  Neighborhood Mkts
-  Sam's Clubs
-  DC's
-  State Boundaries

Site Coordinates

Longitude X: -73.941477
Latitude Y: 42.842408



0 0.09 0.18
Miles

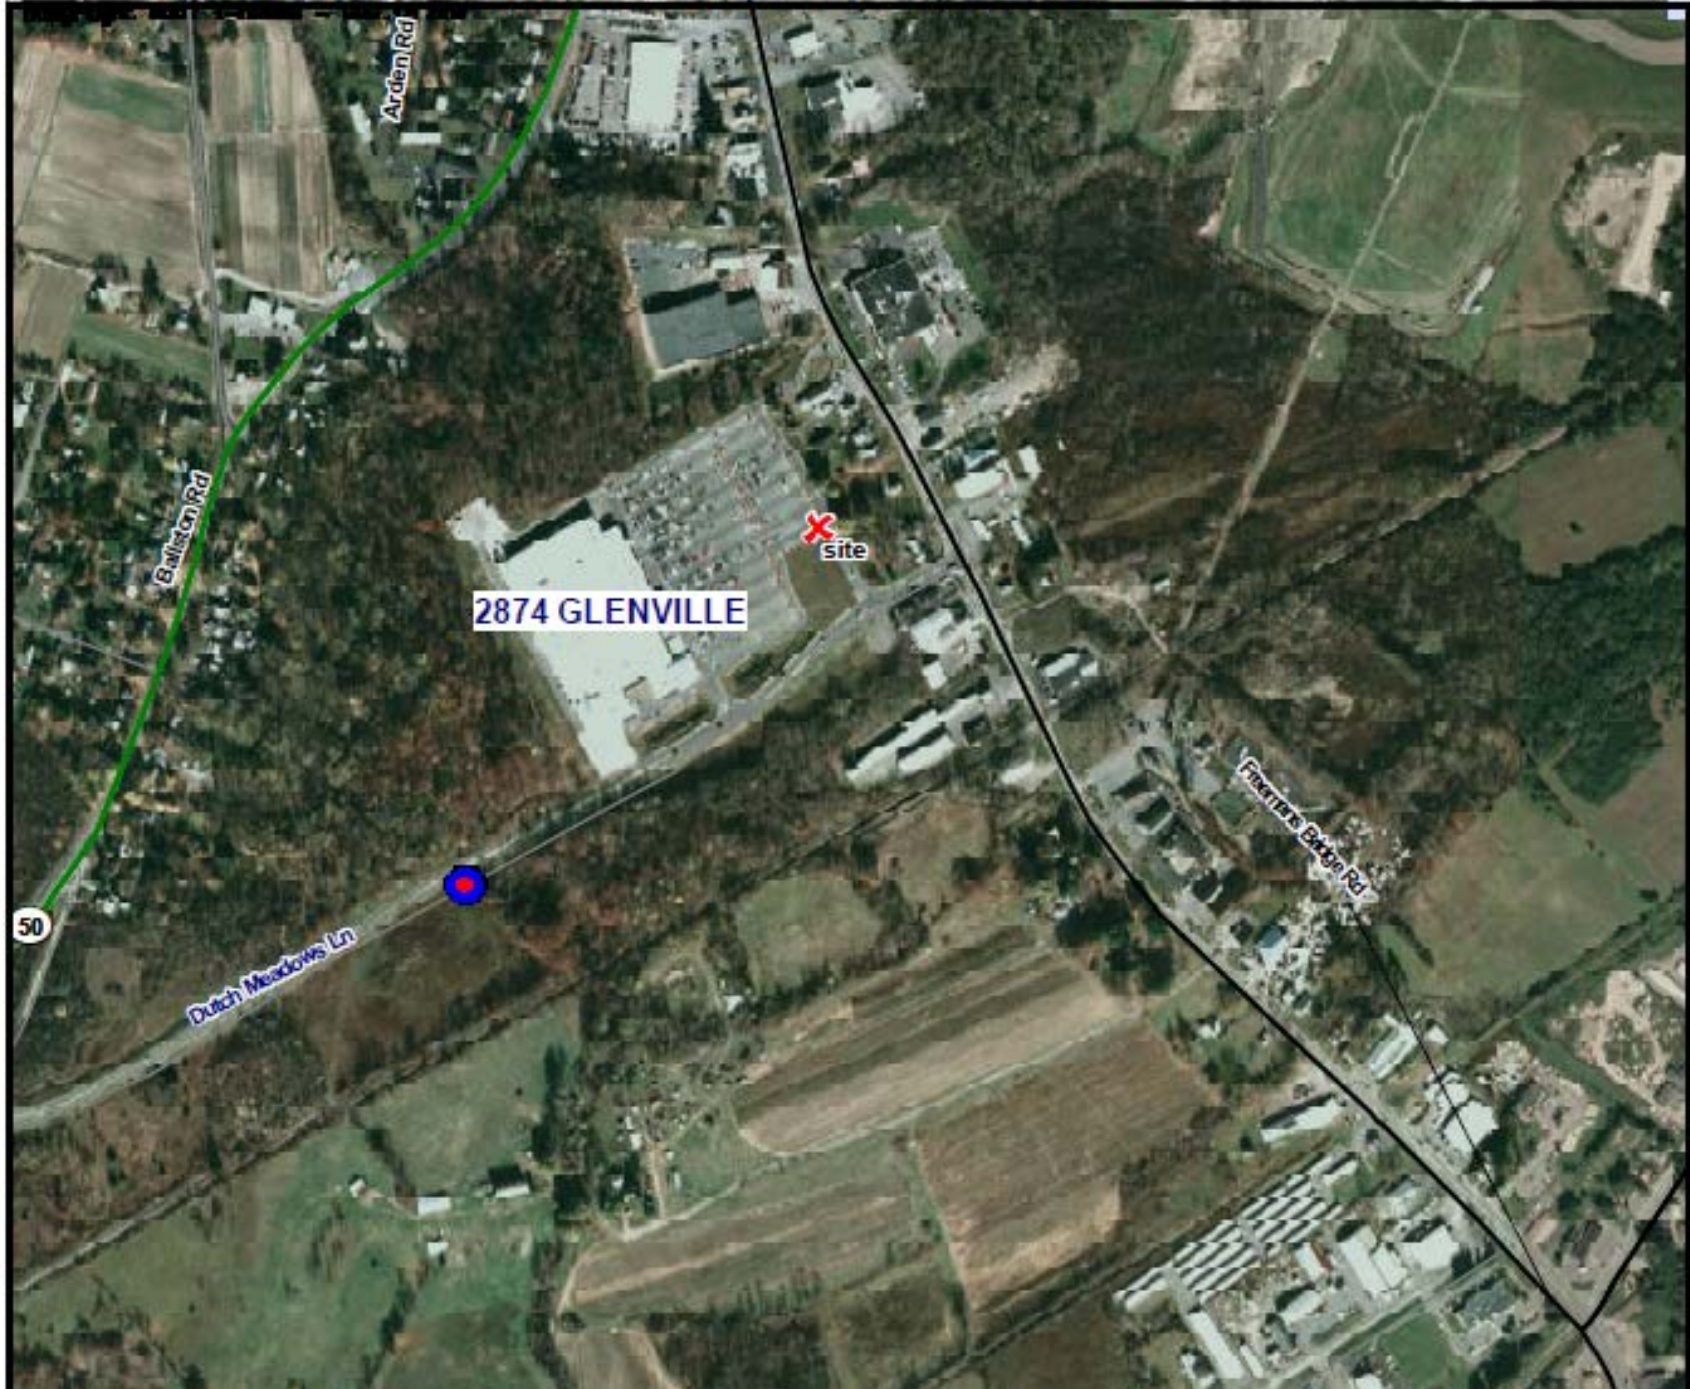

**Wal-Mart
Out Parcel
Subdivision**
Store #2874
Glenville, New York

Wal-Mart Stores, Inc.
2001 S.E. 10th Street
Bentonville, AR 72712




BERGMANN
Associates, Inc.
Engineers/Architects/Surveyors


200 Westchester Plaza
200 Westchester Plaza, Suite 200
Yonkers, NY 10590

Scale: 1" = 40'

NOT TO SCALE
NEED TO BE CHECKED AGAINST THE FIELD SURVEY

**OVERALL
SITE PLAN**

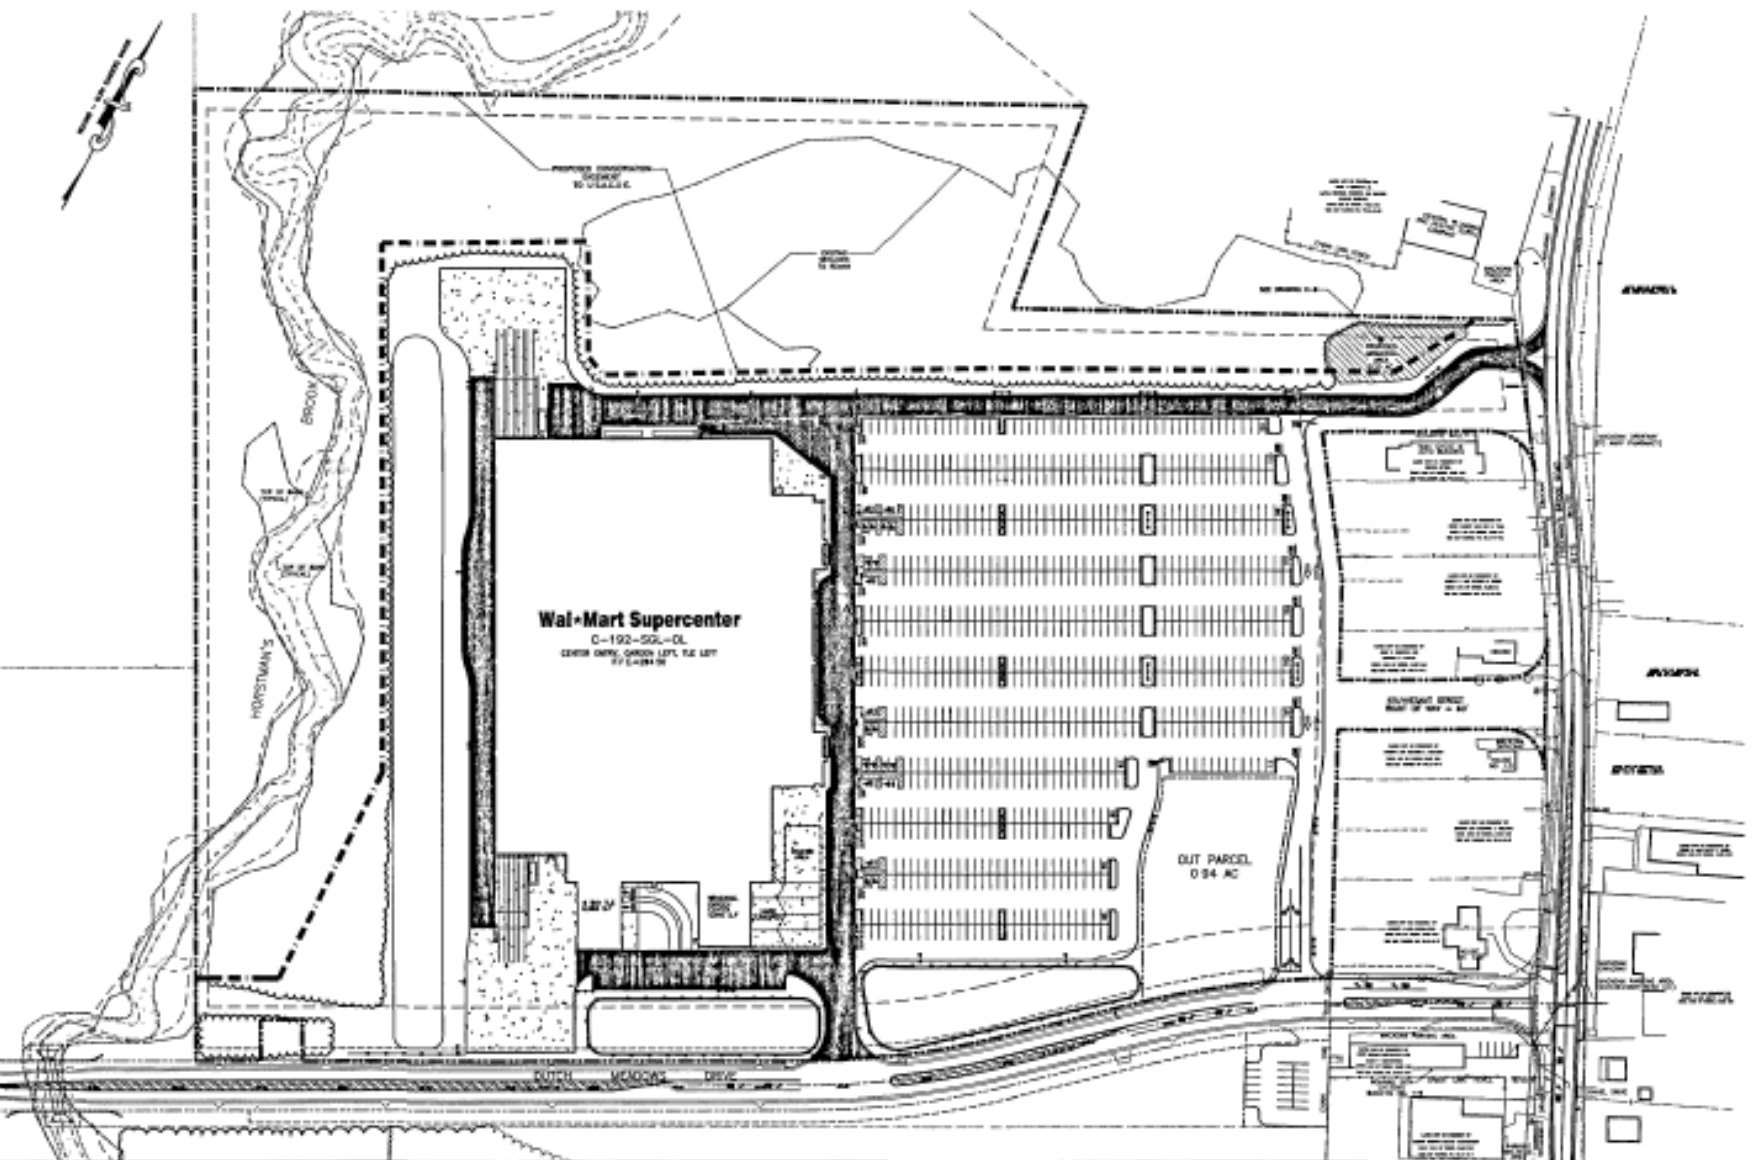

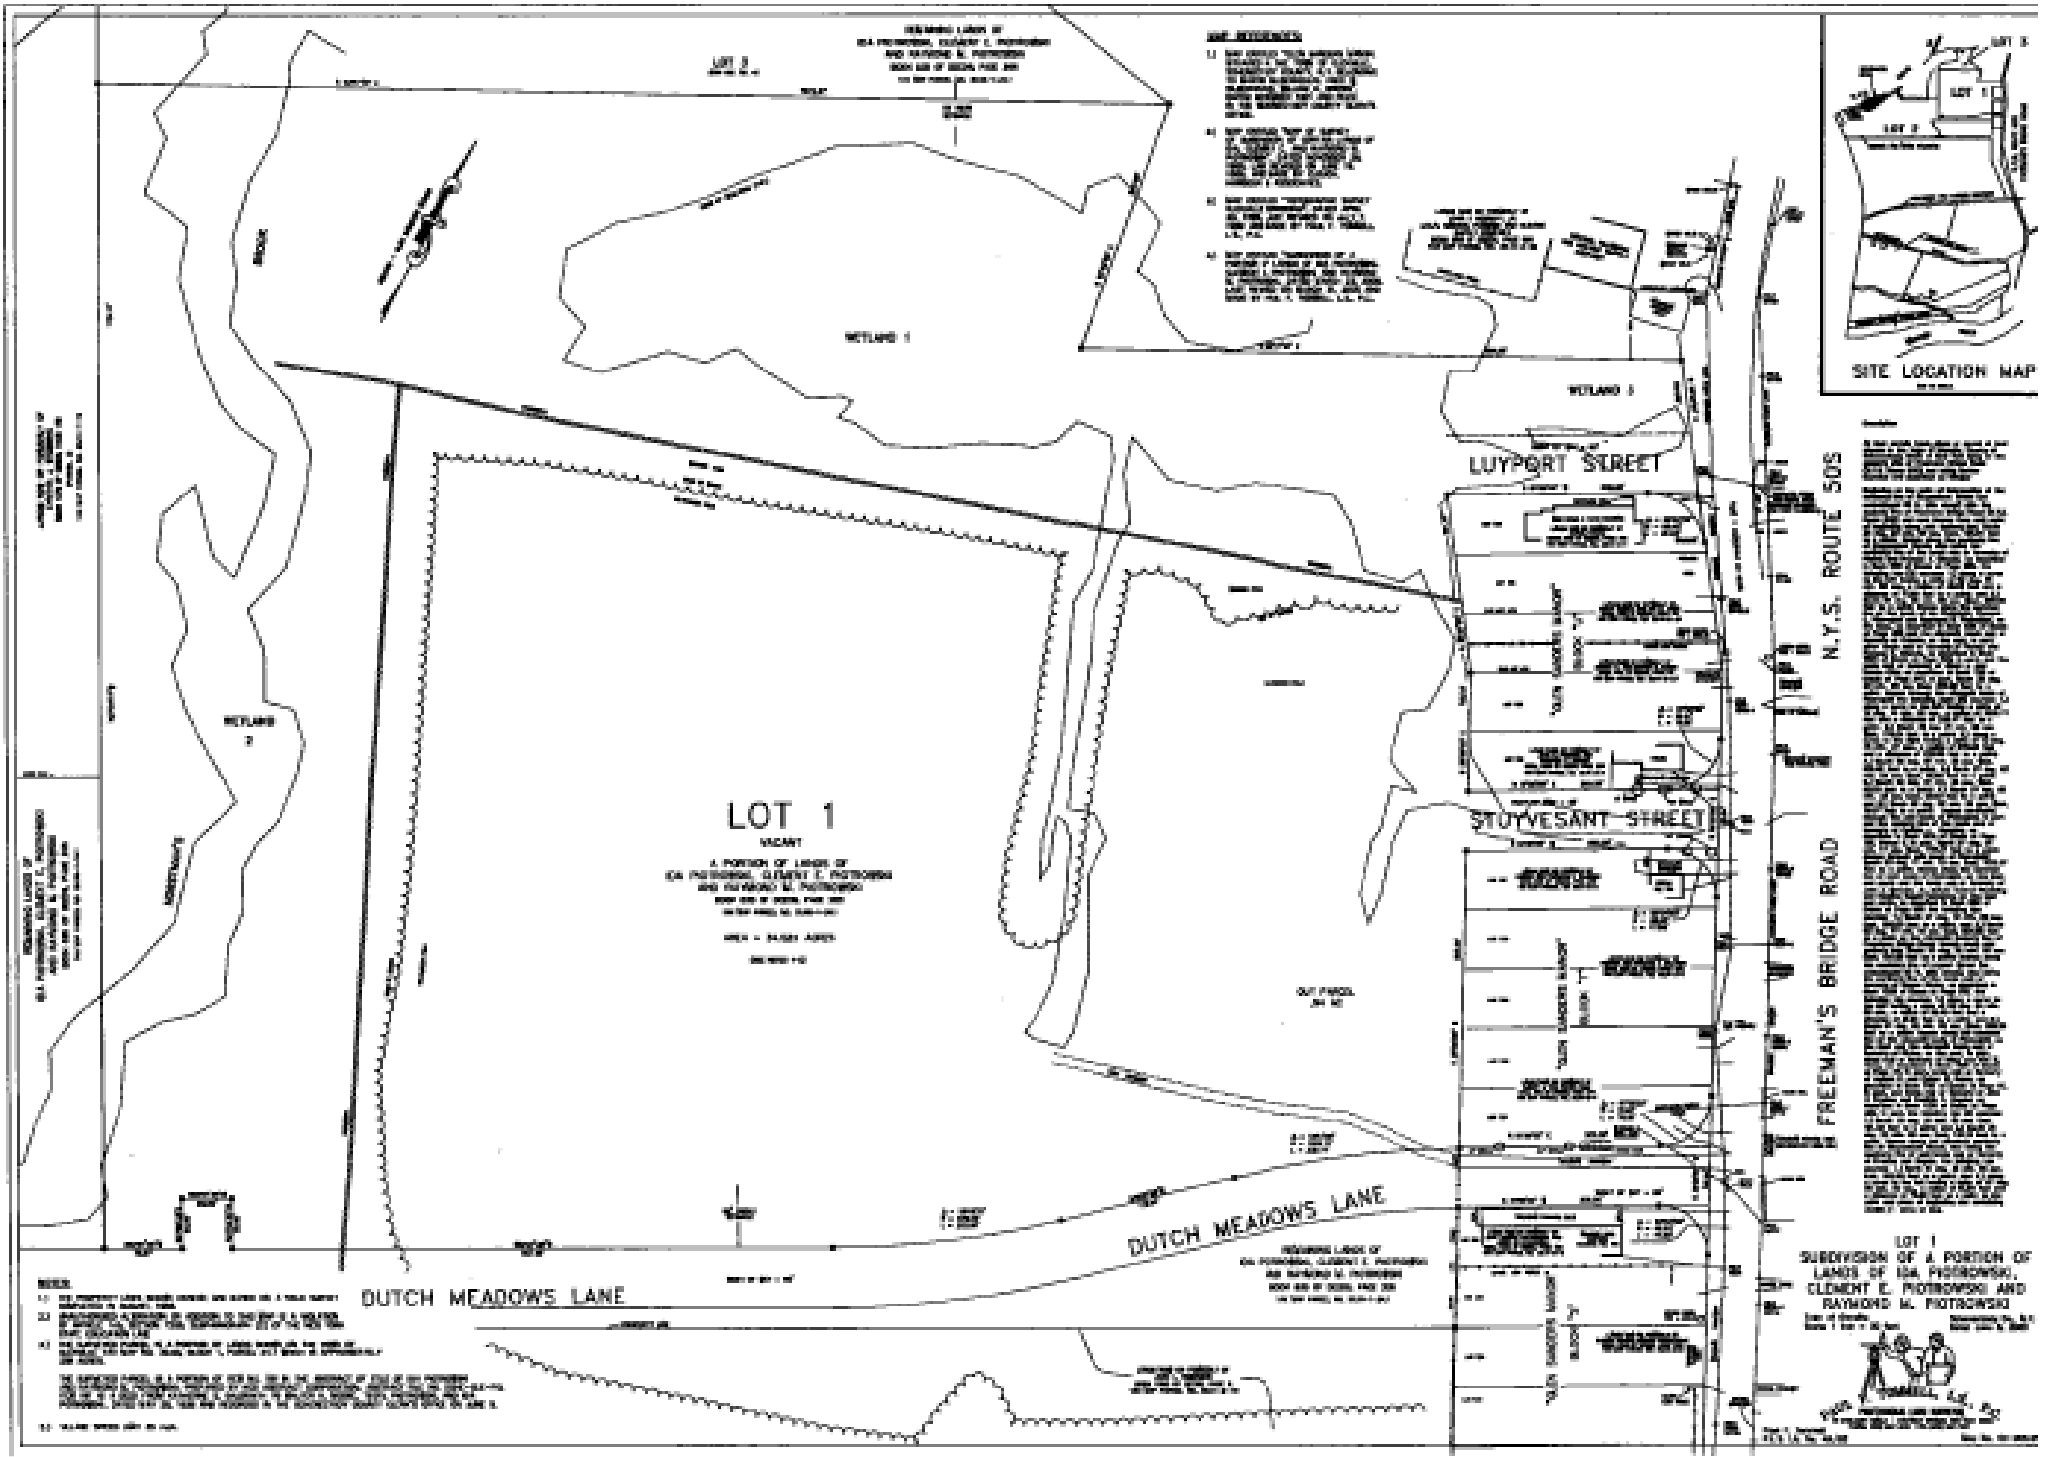

REQUIREMENTS
 1. THE LOTS...
 2. THE LOTS...
 3. THE LOTS...
 4. THE LOTS...

REQUIREMENTS
 1. THE LOTS...
 2. THE LOTS...
 3. THE LOTS...
 4. THE LOTS...

REMARKS
 1. THE LOTS...
 2. THE LOTS...
 3. THE LOTS...
 4. THE LOTS...

NOTES
 1. THE LOTS...
 2. THE LOTS...
 3. THE LOTS...
 4. THE LOTS...

REMARKS
 1. THE LOTS...
 2. THE LOTS...
 3. THE LOTS...
 4. THE LOTS...

